


CONTRA COSTA COUNTY PUBLIC WORKS DEPARTMENT 2014 MICRO-SURFACING PROJECT

PROJECT NO. 0672-6U2151-14

TO BE SUPPLEMENTED BY THE 2010 STATE STANDARD PLANS AND THE LATEST COUNTY STANDARD PLANS
THE CONTRACTOR SHALL POSSESS THE CLASS (OR CLASSES) OF LICENSE
AS SPECIFIED IN THE "NOTICE TO CONTRACTORS"

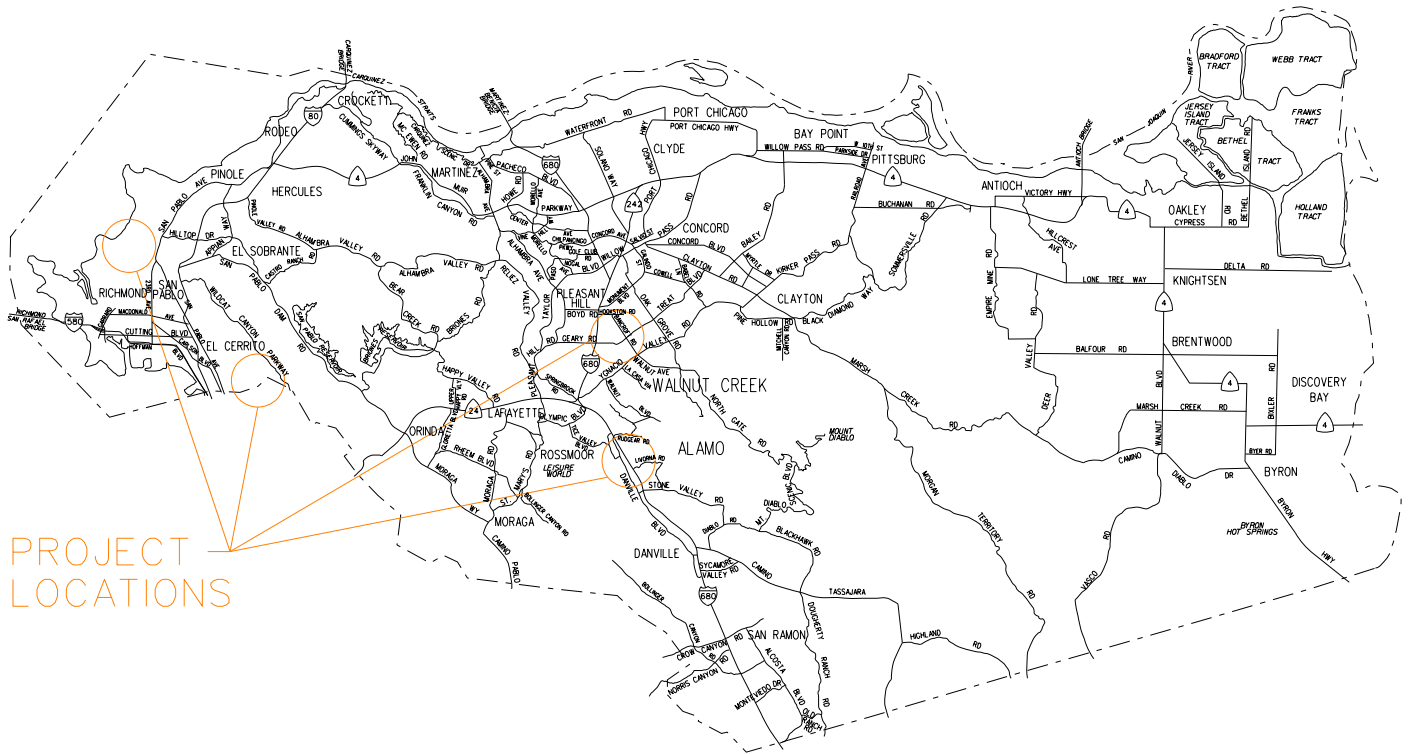

PROJECT
LOCATIONS

LOCATION MAP
NOT TO SCALE