
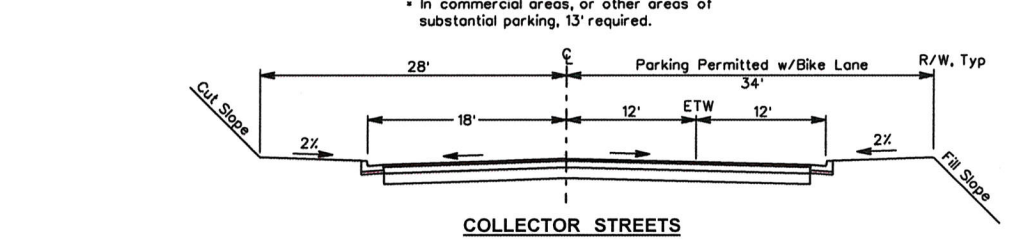
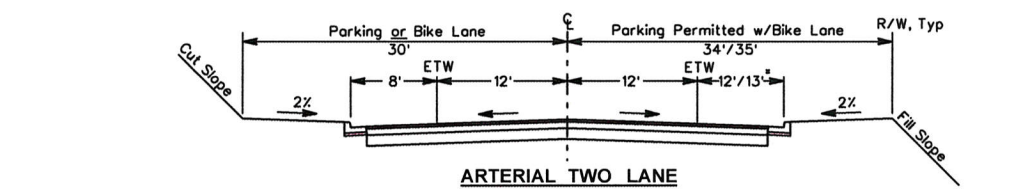
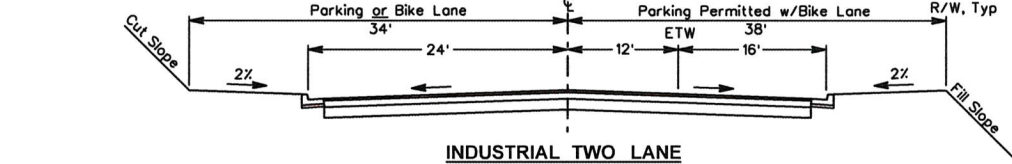
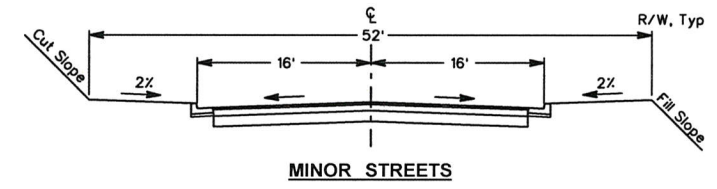
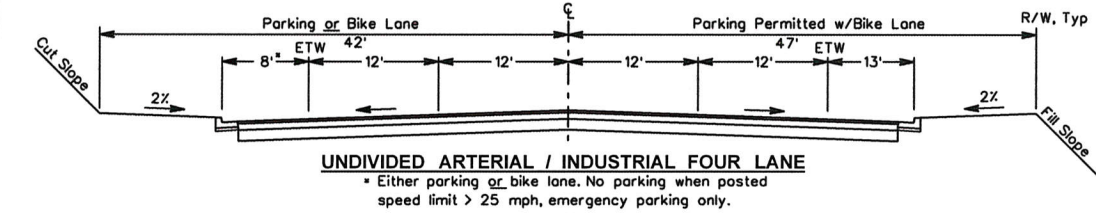
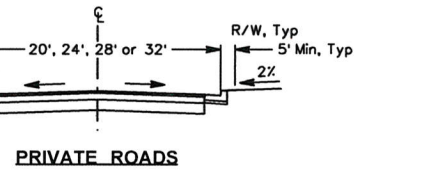
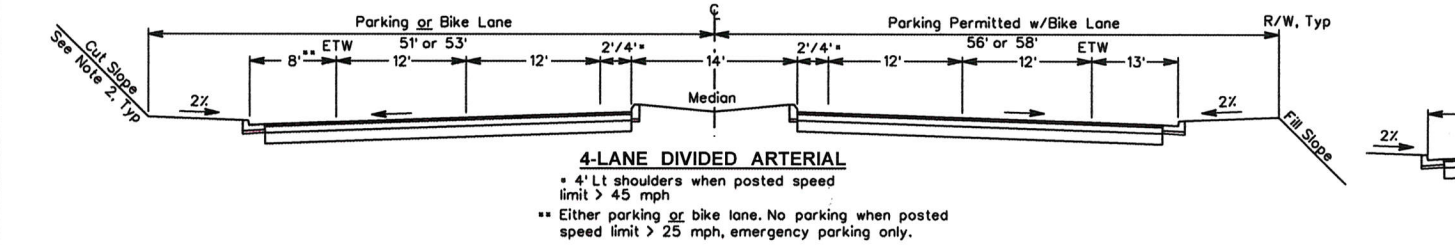


Julia R. Bueren
 PUBLIC WORKS DIRECTOR
 March 11, 2014
 PLANS APPROVAL DATE

REGISTERED PROFESSIONAL ENGINEER
 JULIA R. BUEREN
 No. 37937
 CIVIL
 STATE OF CALIFORNIA

The County of Contra Costa or its officers or agents shall not be responsible for the accuracy or completeness of electronic copies of this plan sheet.

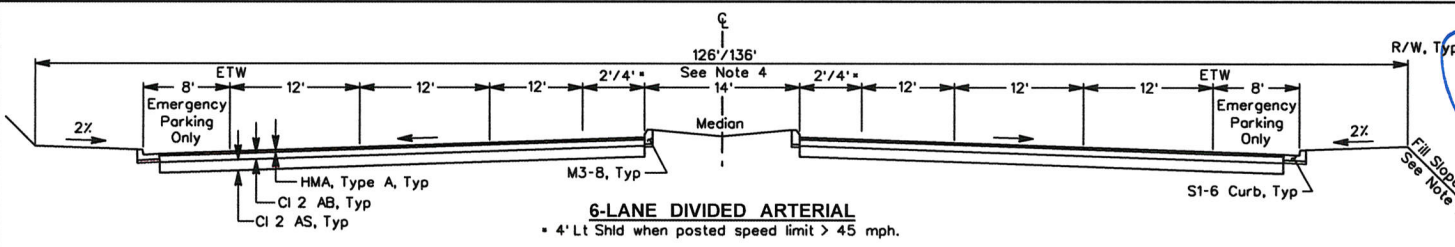

- NOTES:**
1. Typical cross slope for new construction shall be 2%, except for superelevated curves as shown on project plans.
 2. Cut and fill slopes beyond R/W may vary with a maximum of 2 horizontal to 1 vertical for cut and fill slopes. 1/2 horizontal to 2 vertical for cut slopes will be allowed when supported by a geotechnical investigation. All cut and fill slopes 2 horizontal to 1 vertical and steeper shall be contained in a slope and drainage easement dedicated to the County.
 3. Pavement structural section shall be designed in accordance with the latest California Department of Transportation Highway Design Manual or "Subdivision Sheet Section" charts maintained by Public Works Department, with a minimum hot mix asphalt thickness of 0.20' and a minimum aggregate base thickness of 0.50'.
 4. Roads defined as "Parkways" shall have a minimum Right of Way width of 136 feet.
 5. Sidewalks shall be installed as required by Public Works Department, see Std Plan CA70.
 6. Median grading and landscaping as approved by Public Works Department.

COUNTY OF CONTRA COSTA
 PUBLIC WORKS DEPARTMENT
 MARTINEZ, CALIFORNIA

STANDARD PLAN

**TYPICAL ROAD SECTIONS
 FOR SUBDIVISIONS
 & ROAD ACCEPTANCE**

SCALE: NO SCALE DATE: 3/14
 DRAWN BY: H. HUSSEY PLAN NO. CA50
 CHECKED BY: M. HOLLINGSWORTH

NO.	DATE	REVISION	DESCRIPTION	BY

STD. PLAN CA50