


Julia R. Bueren
 PUBLIC WORKS DIRECTOR
 March 11, 2014
 PLANS APPROVAL DATE

REGISTERED PROFESSIONAL ENGINEER
 JULIA R. BUEREN
 No. 37937
 CIVIL
 STATE OF CALIFORNIA

The County of Contra Costa or its officers or agents shall not be responsible for the accuracy or completeness of electronic copies of this plan sheet.

2

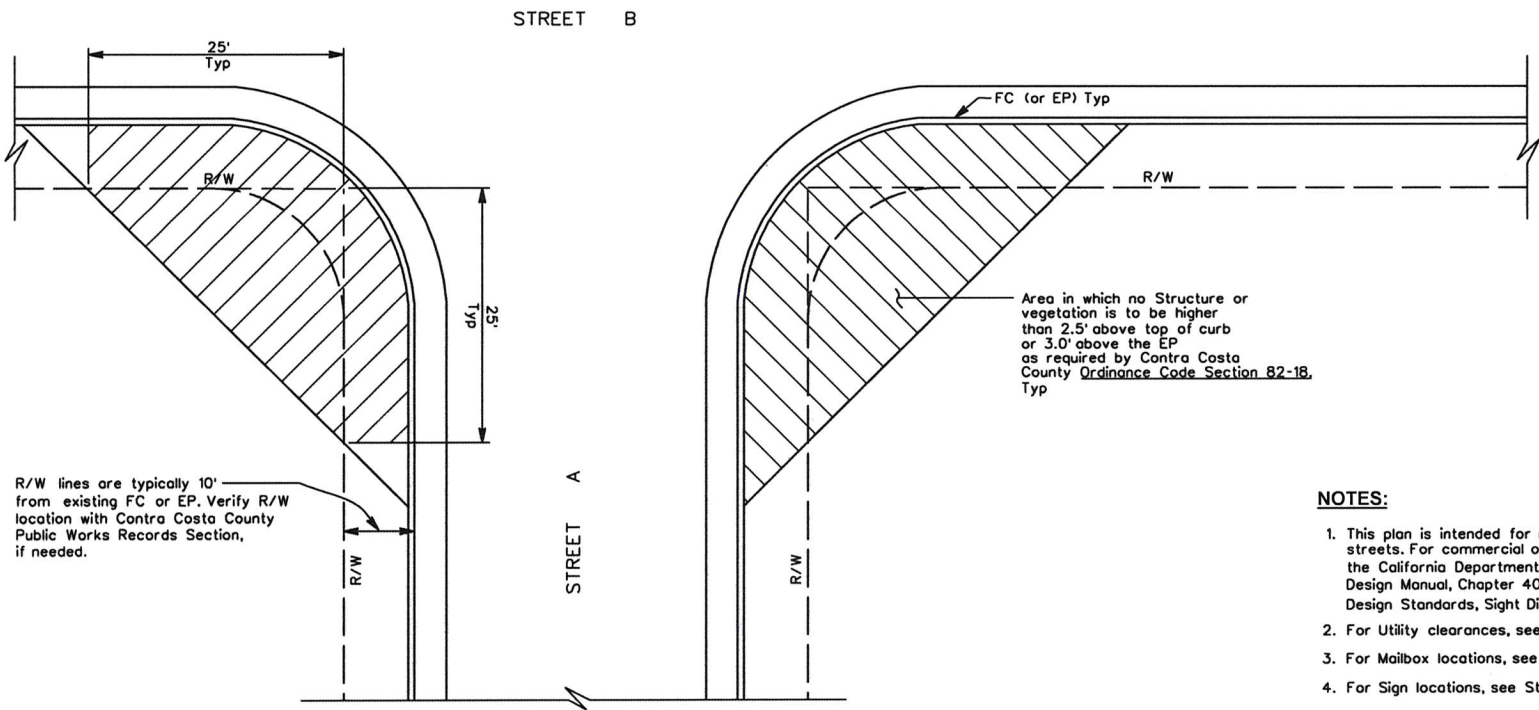

**REQUIRED CLEARANCE AT LOW VOLUME
 SUBDIVISION STREET INTERSECTIONS**

NOTES:

1. This plan is intended for use on low volume subdivision streets. For commercial or high volume streets refer to the California Department of Transportation Highway Design Manual, Chapter 400, Section 405- "Intersection Design Standards, Sight Distance".
2. For Utility clearances, see Standard Plan CU60.
3. For Mailbox locations, see Standard Plan CA90.
4. For Sign locations, see Standard Plan CRS1.
5. For Driveway set back, see Standard Plan CA70.

STD. PLAN CA10

COUNTY OF CONTRA COSTA
 PUBLIC WORKS DEPARTMENT
 MARTINEZ, CALIFORNIA
 STANDARD PLAN

**REQUIRED CLEARANCE
 AT INTERSECTIONS**

SCALE: NO SCALE	DATE: 3/14
DRAWN BY: H. HUSSEY	PLAN NO. CA10
CHECKED BY: M. HOLLINGSWORTH	

NO.	DATE	REVISION DESCRIPTION	BY