
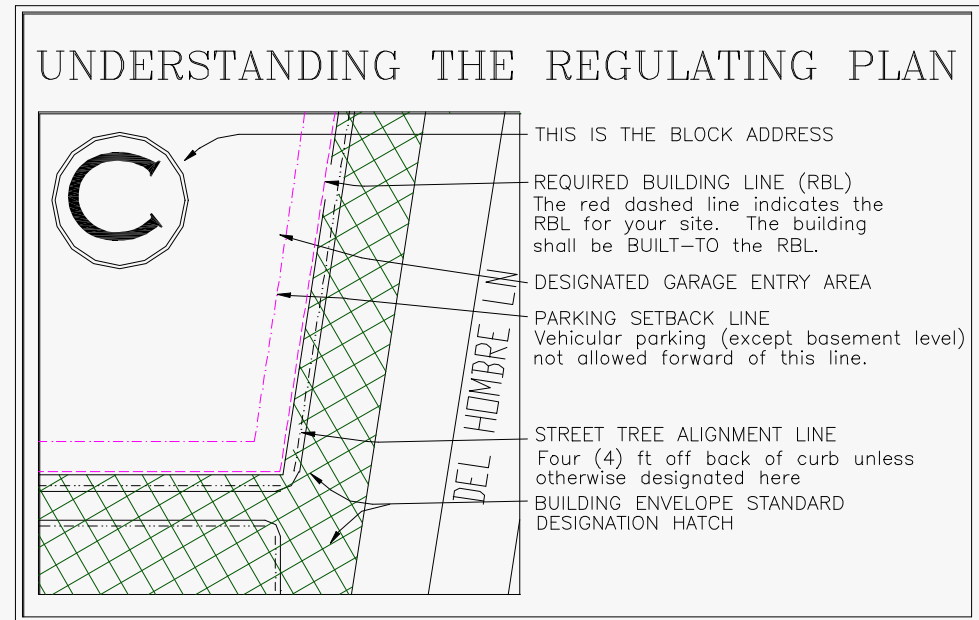


# Pleasant Hill BART Property Regulating Plan

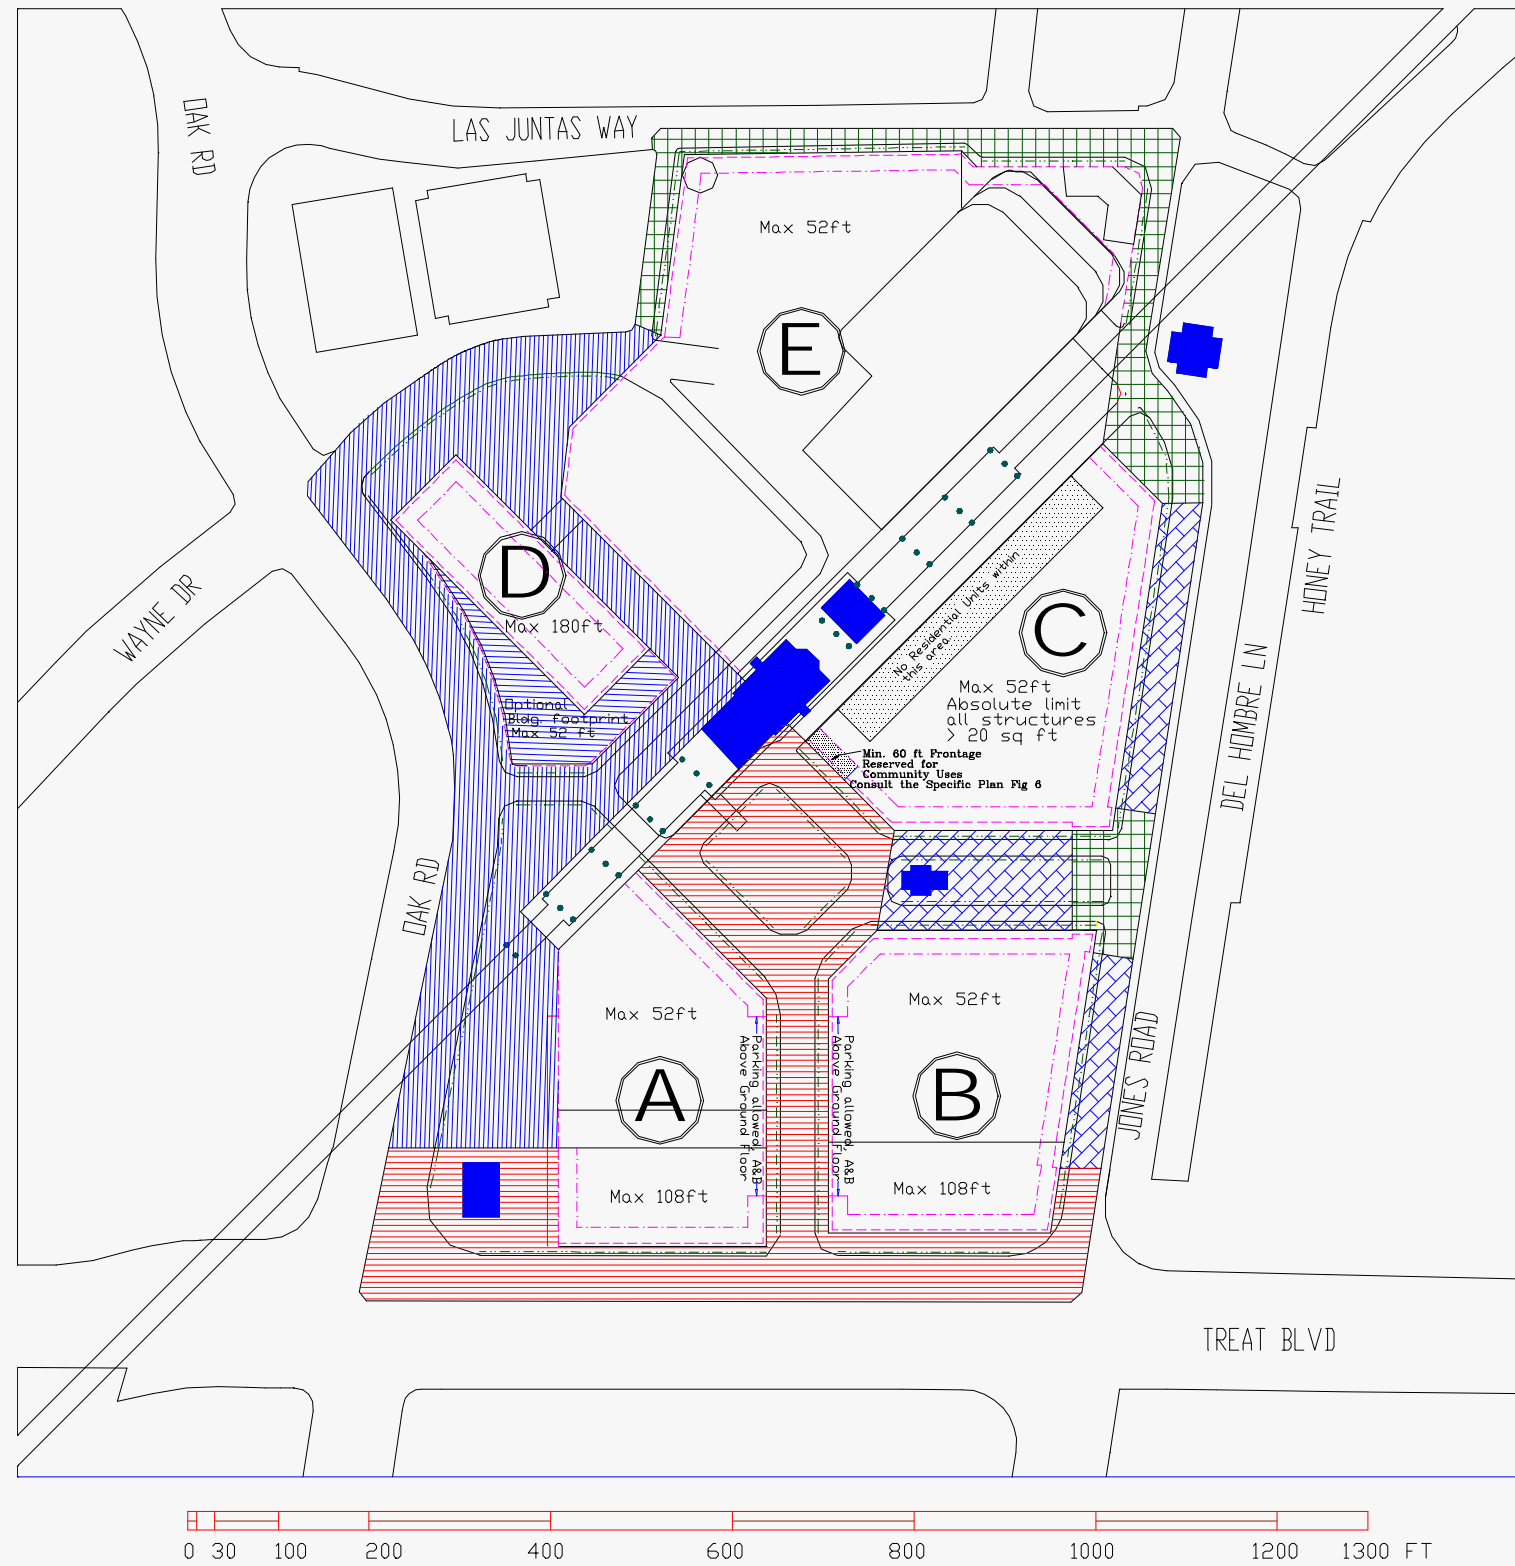

### BUILDING TYPE CODING BY STREET FRONTAGE

-  Shopfront Buildings
-  Workplace Buildings
-  Residential Flats
-  Townhouse Sites
-  Civic Buildings and Monuments

Drawing for Coding Purposes Only. Dimensions are subject to change  
Consult Project Masterplan, Contra Costa County  
Redevelopment Agency for Specifications

Lenner tz Coyle and Associates L.L.C., Masterplan  
Geoffrey Ferrel l Associates L.L.C., Code Writer c 2001