
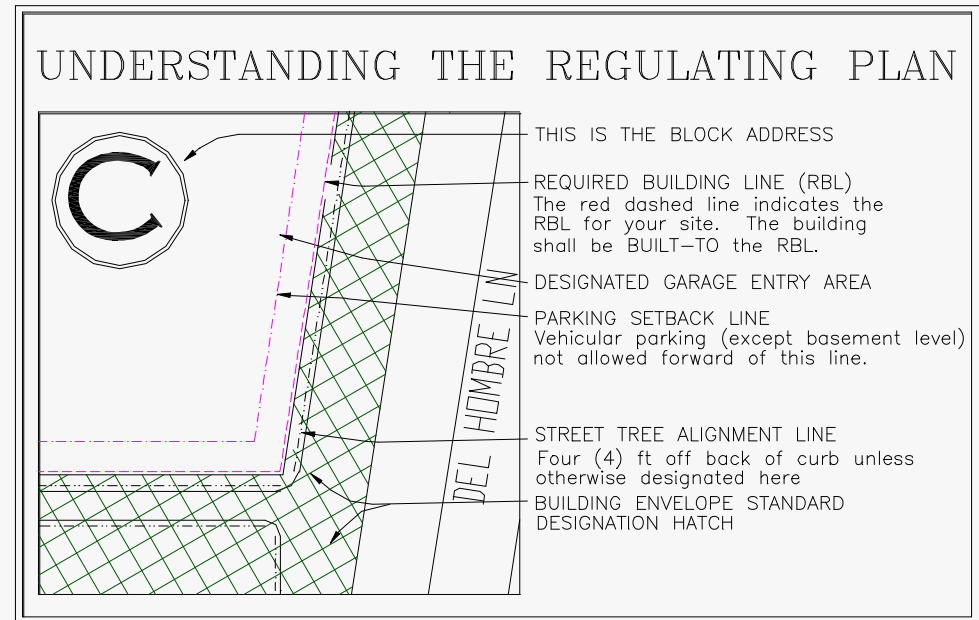


Pleasant Hill BART Property Regulating Plan

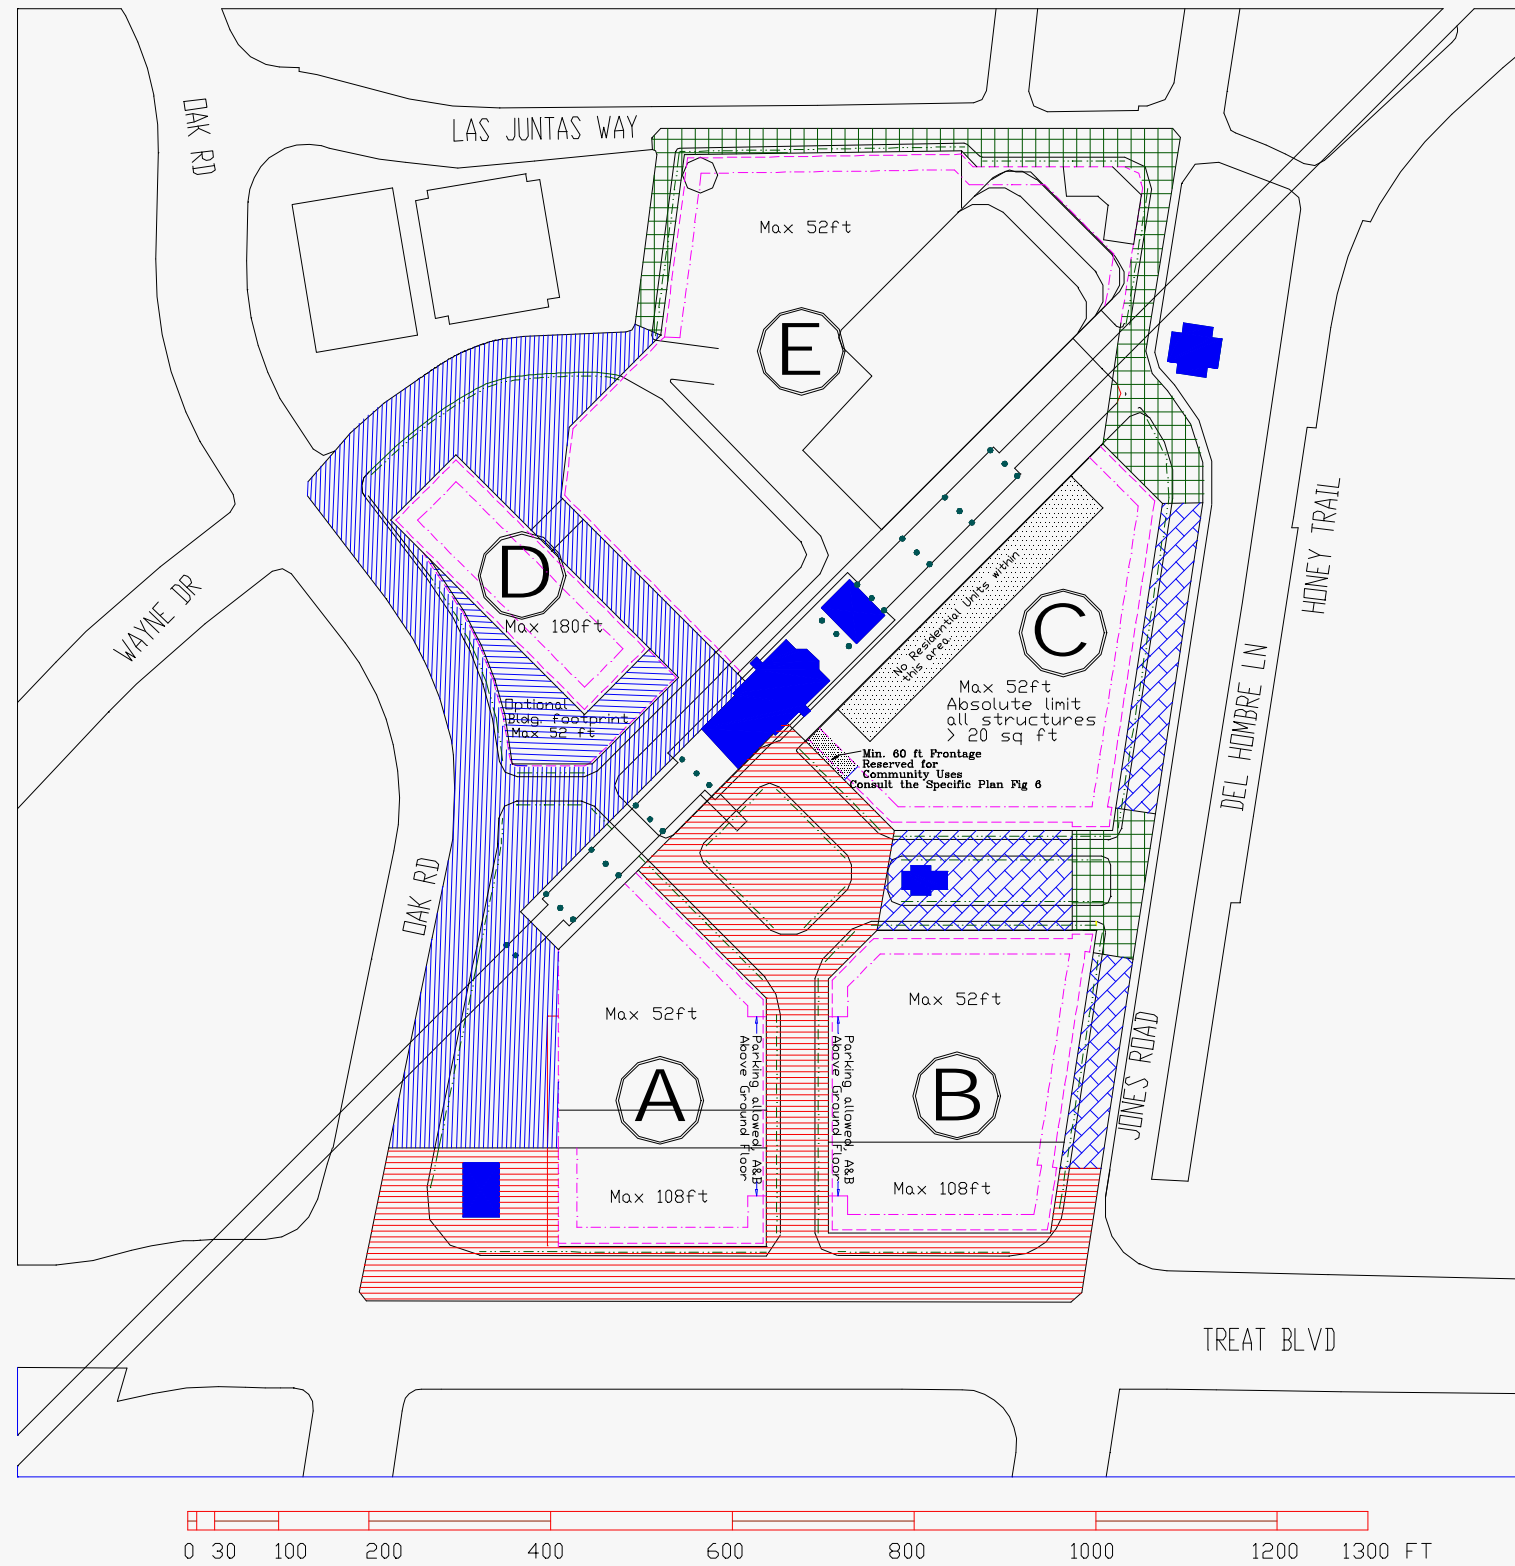

BUILDING TYPE CODING BY STREET FRONTAGE

-  Shopfront Buildings
-  Workplace Buildings
-  Residential Flats
-  Townhouse Sites
-  Civic Buildings and Monuments

Drawing for Coding Purposes Only, Dimensions are subject to change
Consult Project Masterplan, Contra Costa County
Redevelopment Agency for Specifications

Lenner tz Coyl e and Associates L.L.C., Masterpl an
Geoffrey Ferrel l Associates L.L.C., Code Writer c 2001